



Land Side
East Elevation



Air Side
West Elevation




MAY 2023

TERMINAL IMPROVEMENT PROJECT

196


CORGAN



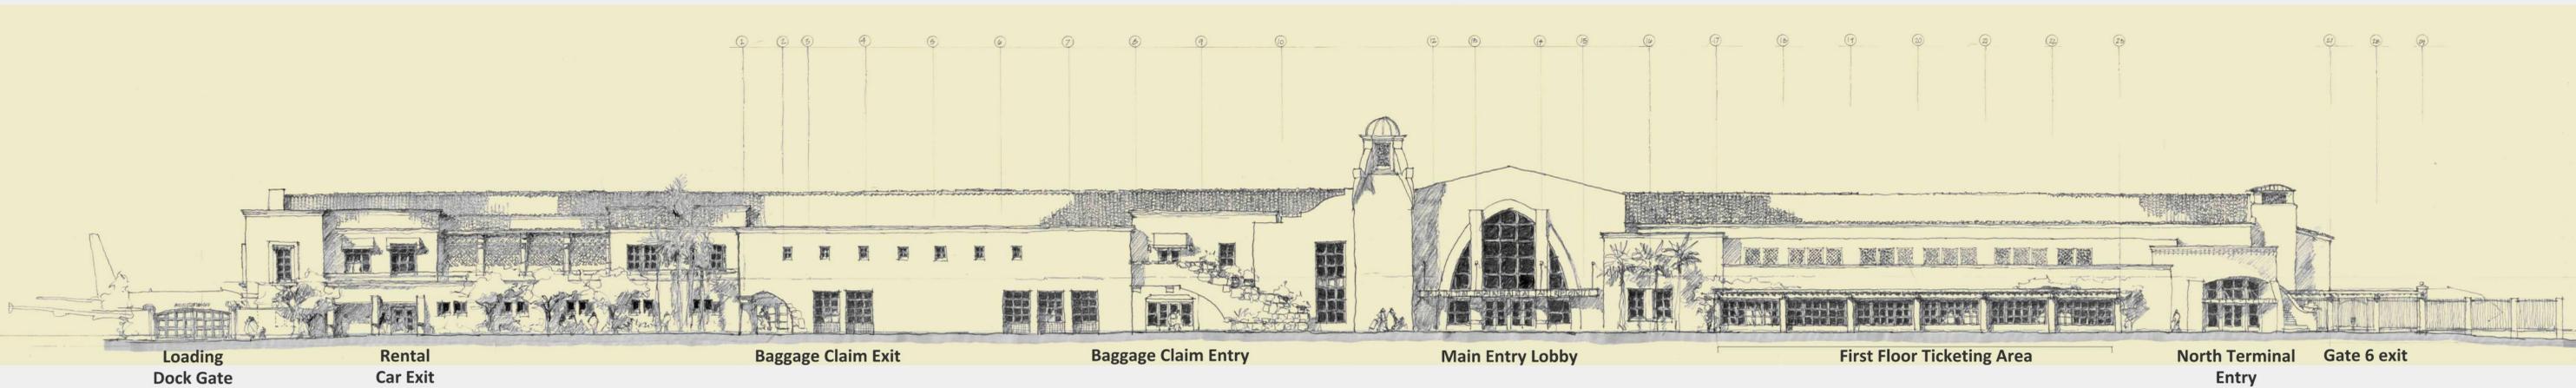

Land Side
East Elevation

0' 4' 8' 16' 32'

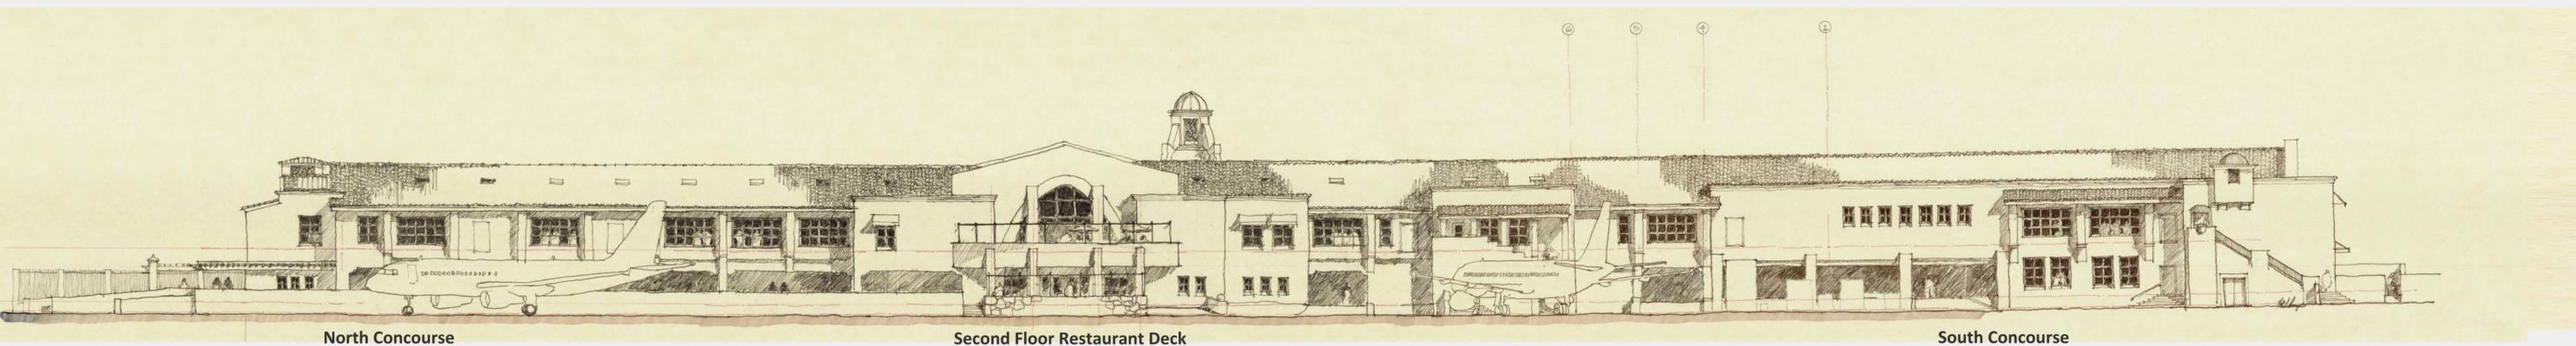

Air Side
West Elevation

0' 4' 8' 16' 32'



MAY 2023

TERMINAL IMPROVEMENT PROJECT





Land Side
East Elevation


0' 2' 8' 16'




MAY 2023

TERMINAL IMPROVEMENT PROJECT

196 CORGAN ARCHITECTS

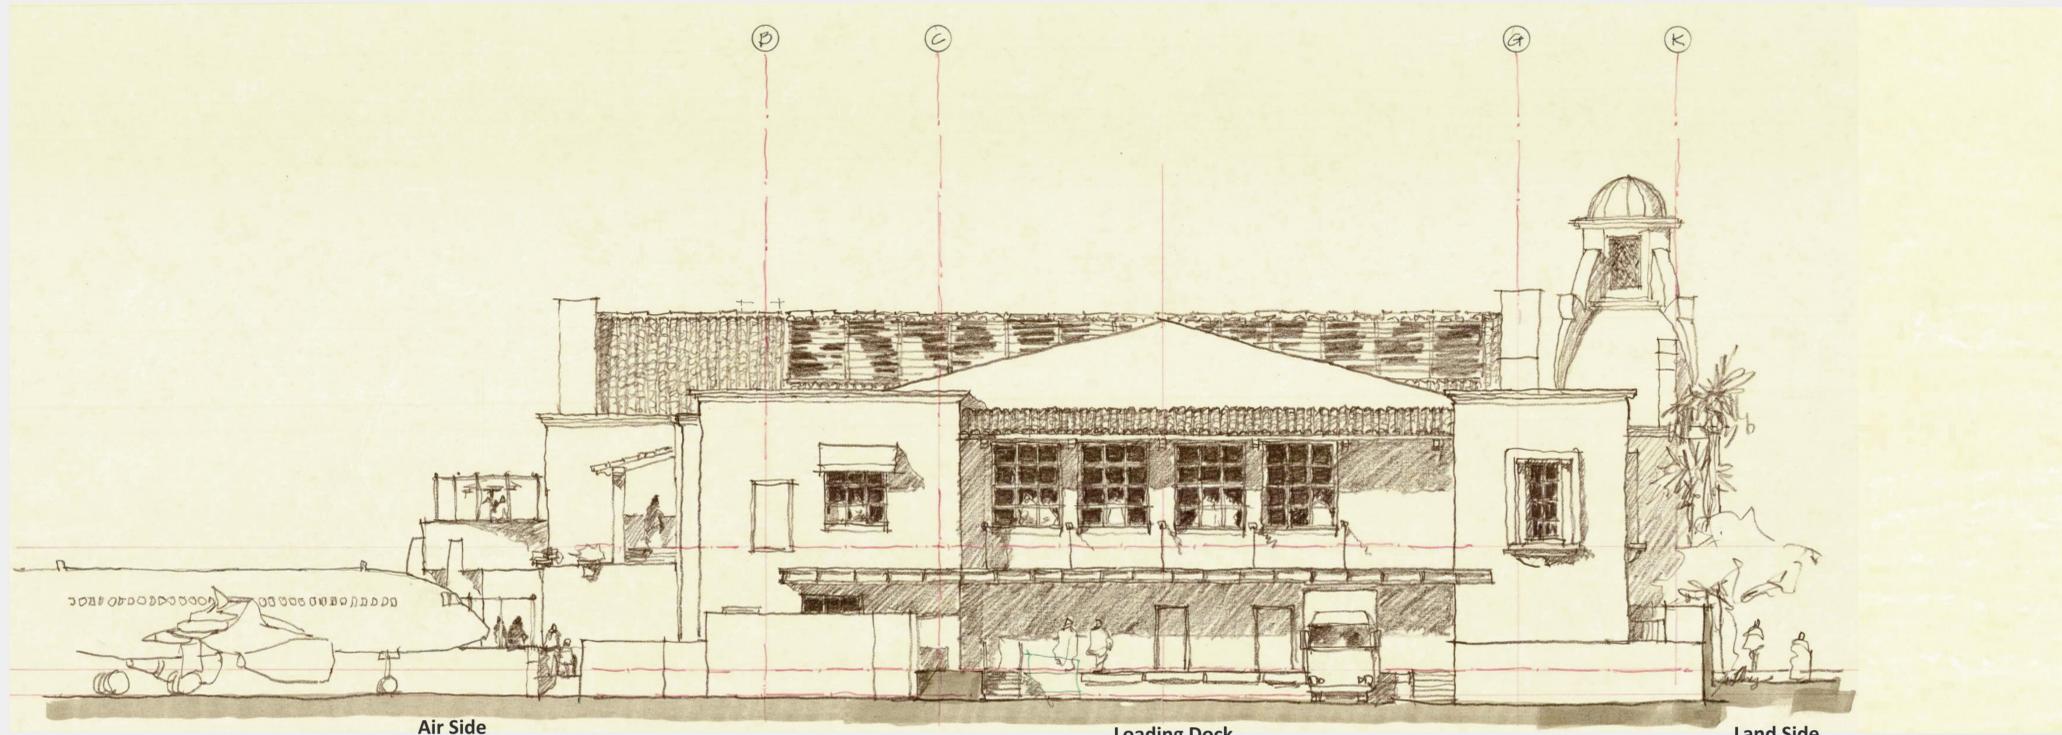

Air Side
South Elevation

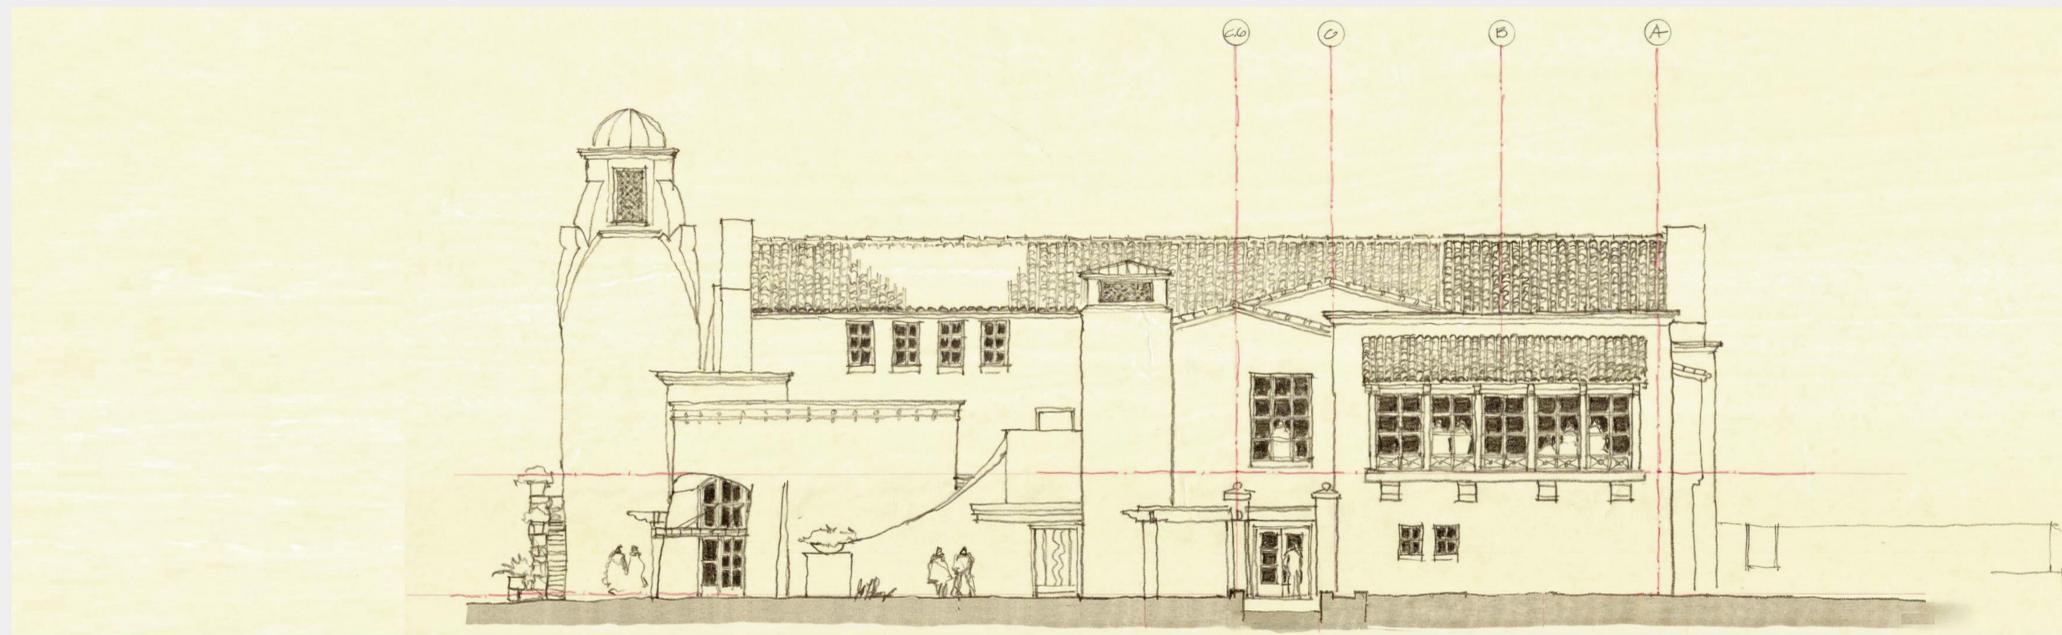

Air Side
North Elevation




MAY 2023

TERMINAL IMPROVEMENT PROJECT




PROGRAM LEGEND

- SSCP/TSA
- Concession
- Restrooms
- Domestic Holdroom
- Other Holdroom Elements
- Mechanical/Electrical
- Circulation
- Security Queuing

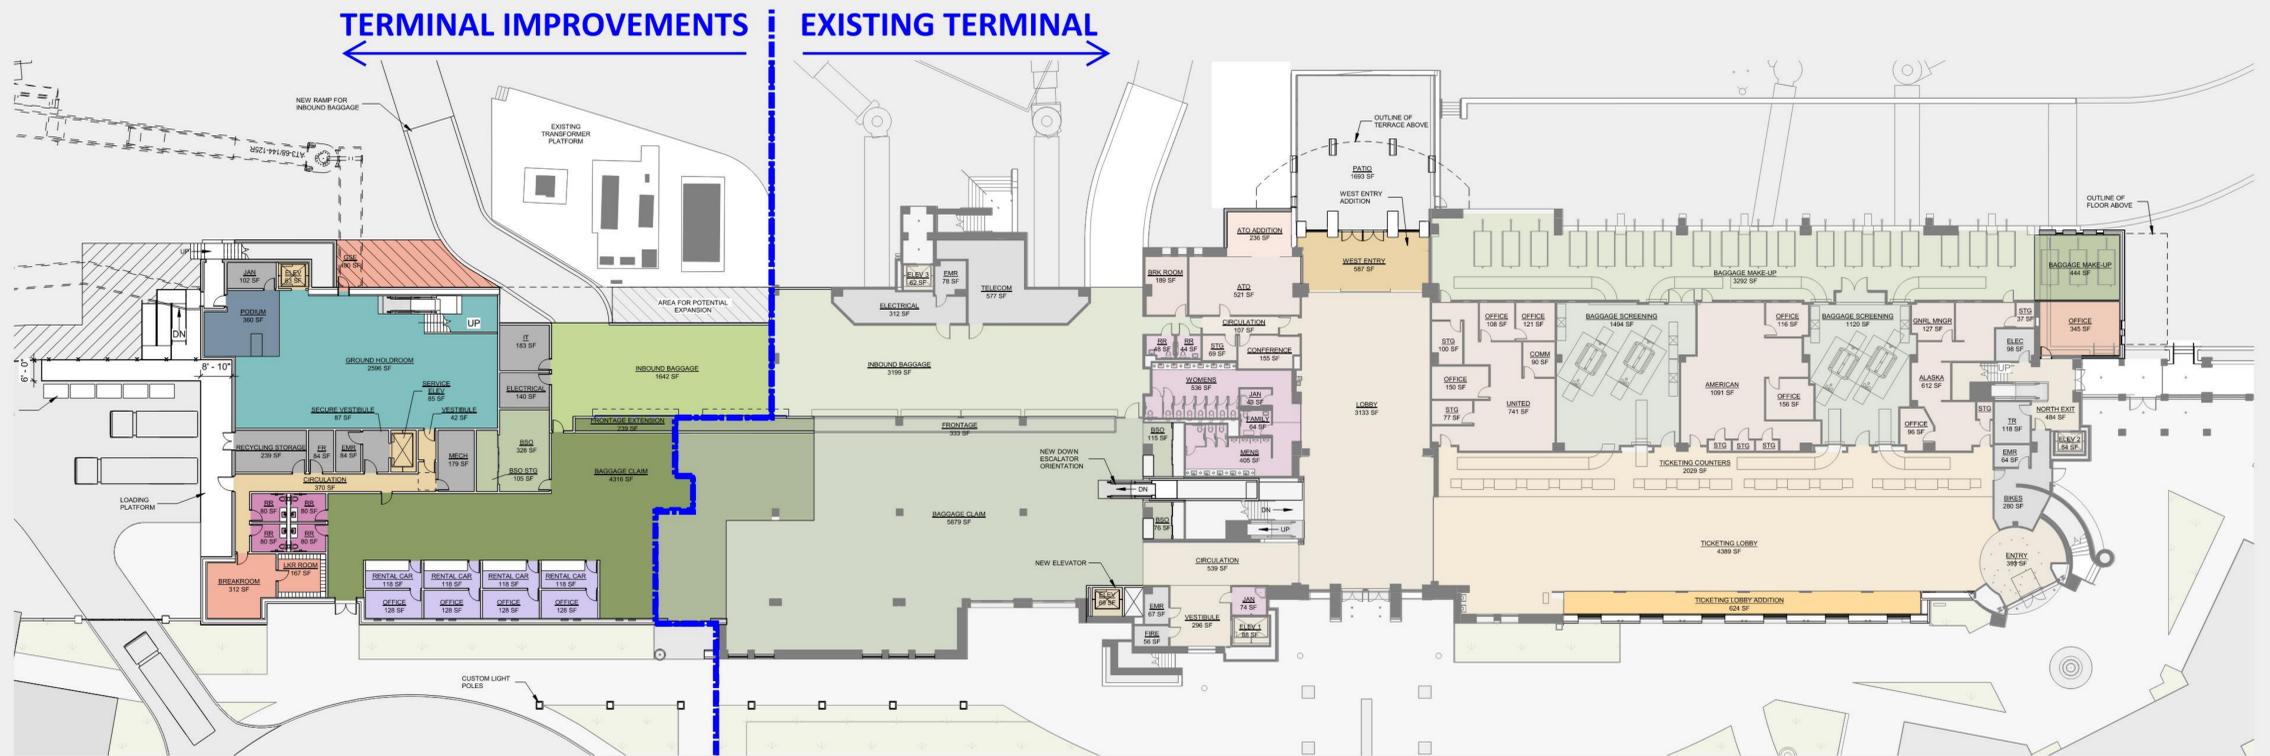

First Floor Plan

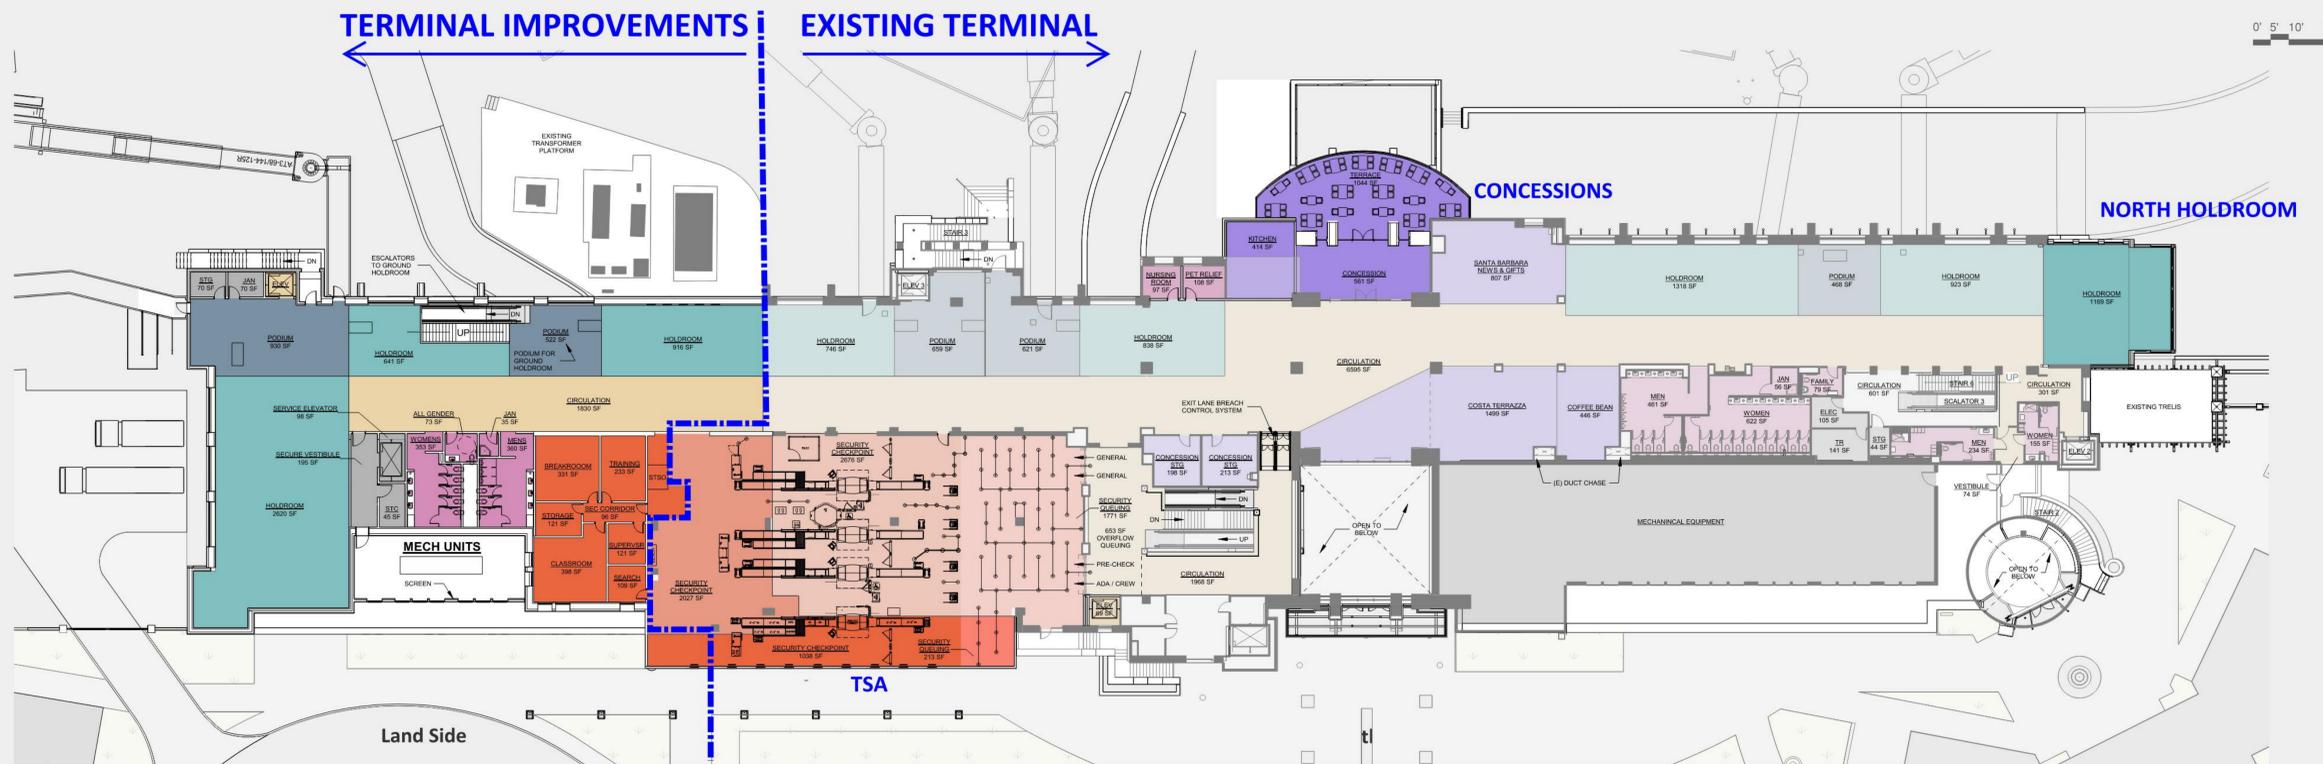

Second Floor Plan




MAY 2023

TERMINAL IMPROVEMENT PROJECT



PROGRAM LEGEND

- SSCP/TSA
- Concession
- Restrooms
- Domestic Holdroom
- Other Holdroom Elements
- Mechanical/Electrical
- Circulation
- Security Queuing

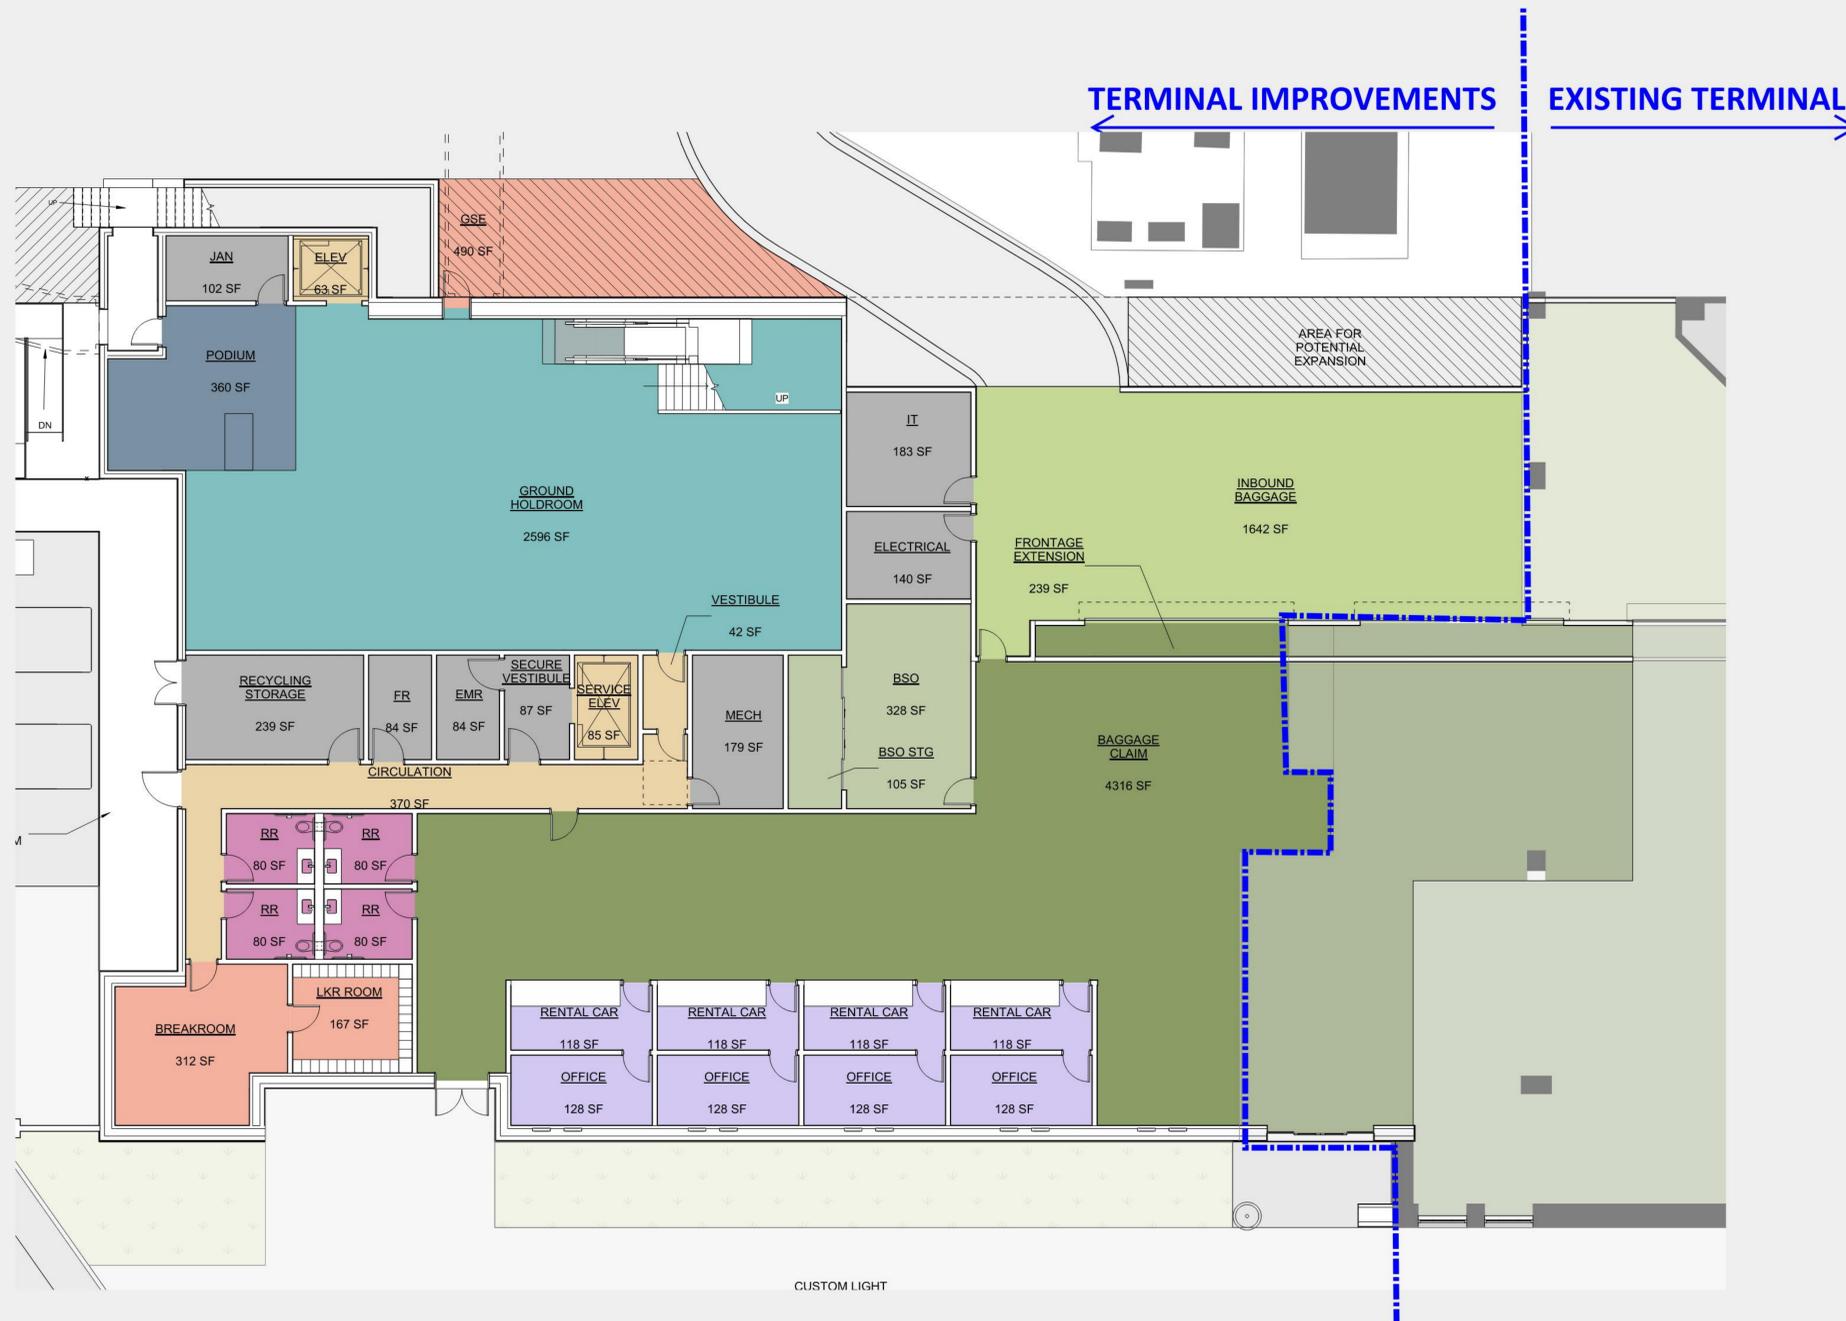

First Floor Plan- South Terminal

Baggage Claim Improvements



MAY 2023

TERMINAL IMPROVEMENT PROJECT



PROGRAM LEGEND

- SSCP/TSA
- Concession
- Restrooms
- Domestic Holdroom
- Other Holdroom Elements
- Mechanical/Electrical
- Circulation
- Security Queuing



First Floor Plan
Ticketing Improvements




MAY 2023

TERMINAL IMPROVEMENT PROJECT




PROGRAM LEGEND

- █ SSCP/TSA
- █ Concession
- █ Restrooms
- █ Domestic Holdroom
- █ Other Holdroom Elements
- █ Mechanical/Electrical
- █ Circulation
- █ Security Queuing

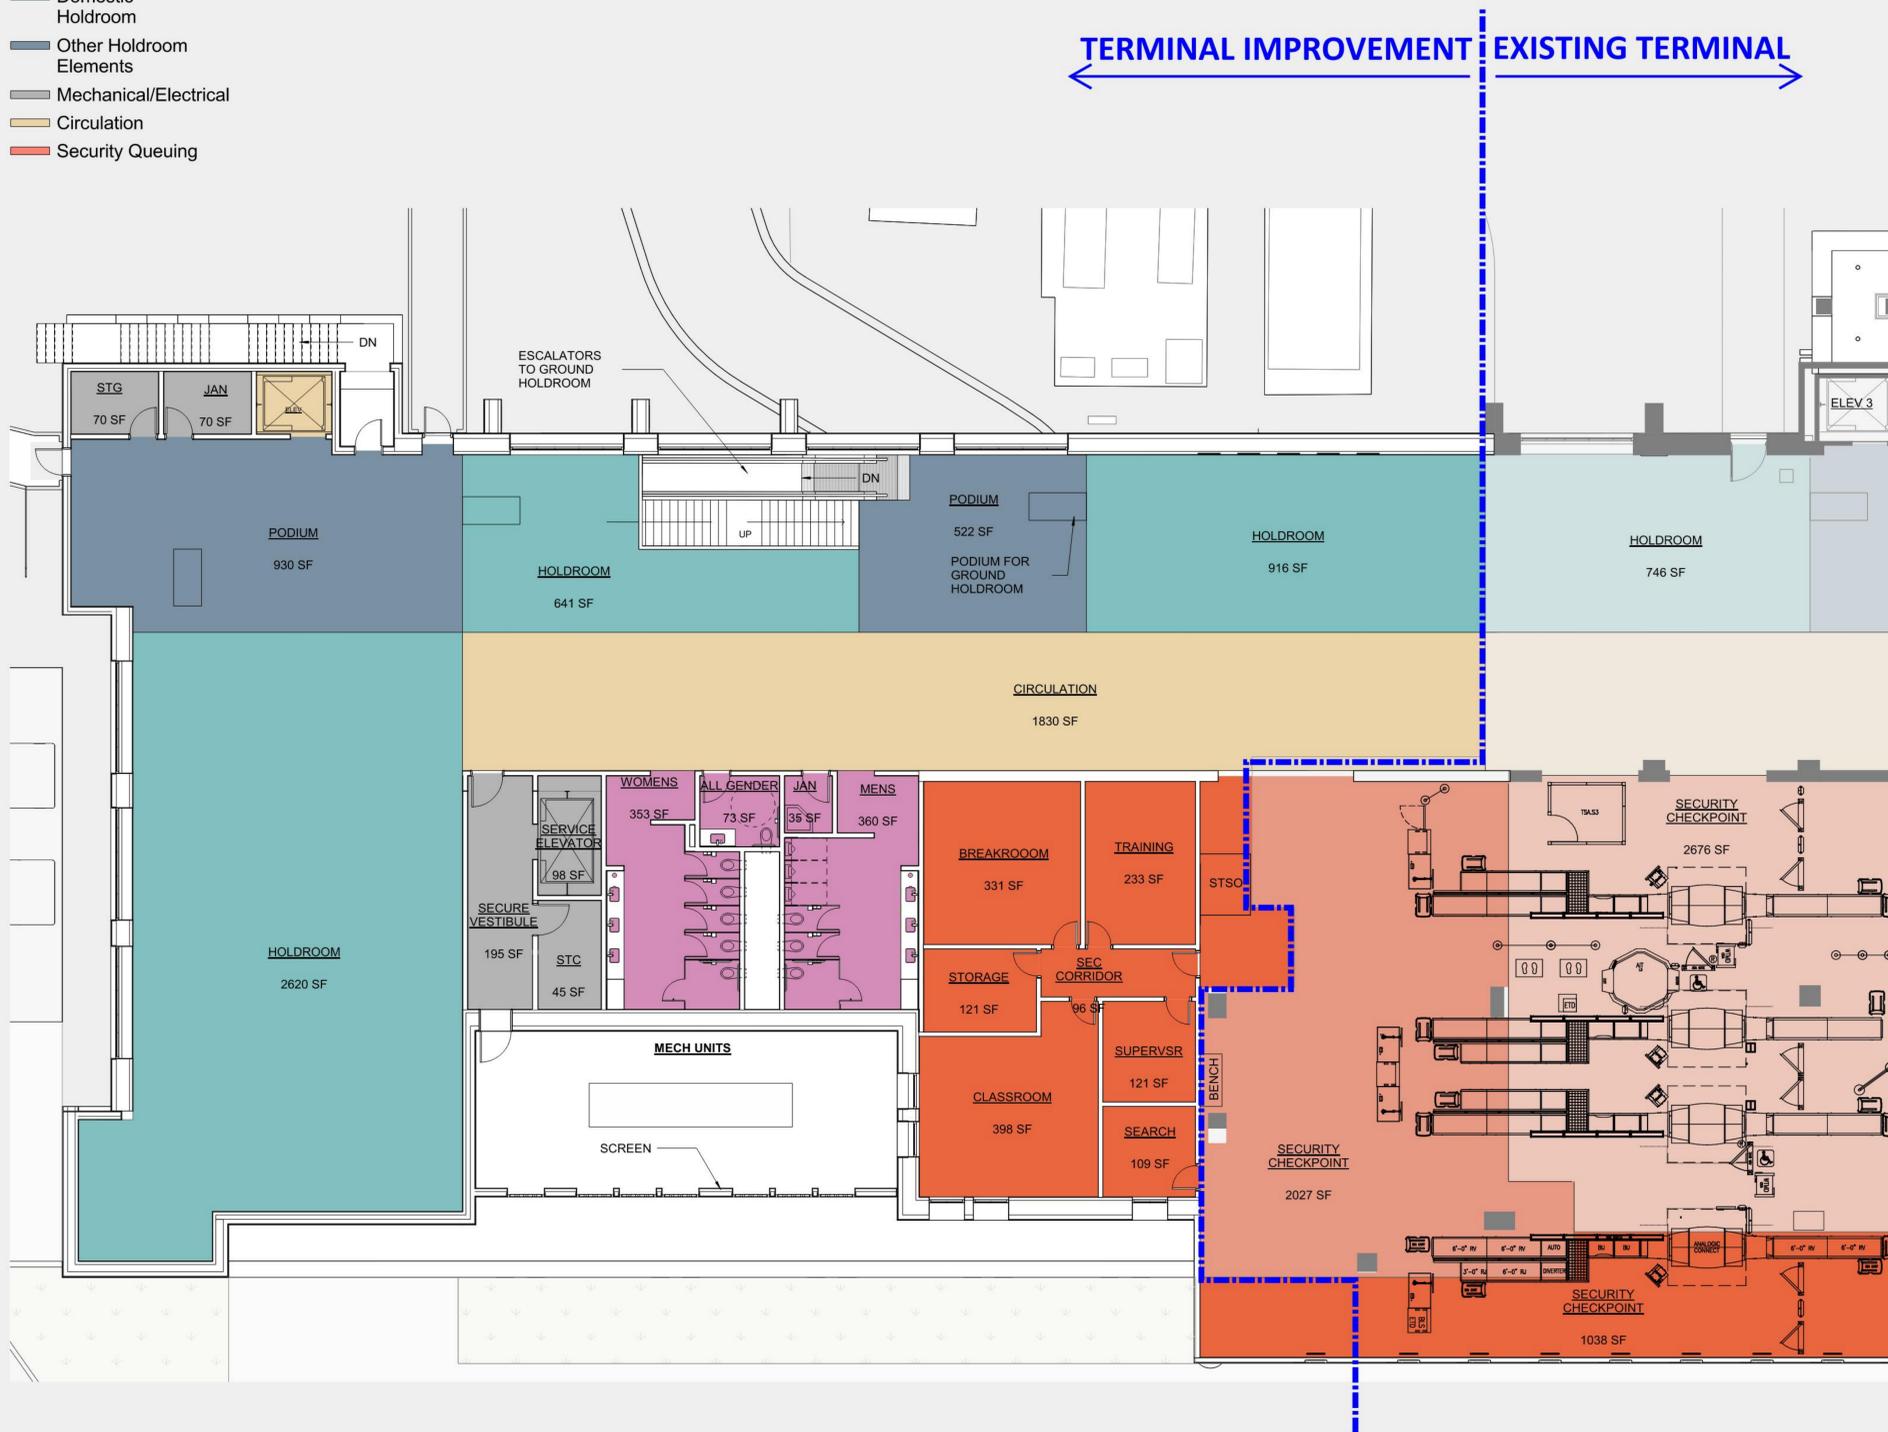


Second Floor Plan- South End

Concourse & Hold Room Improvements

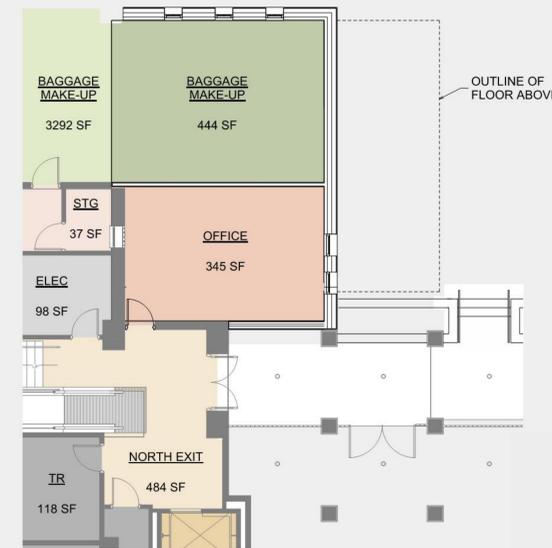

First Floor Plan- North End

Baggage Make-up

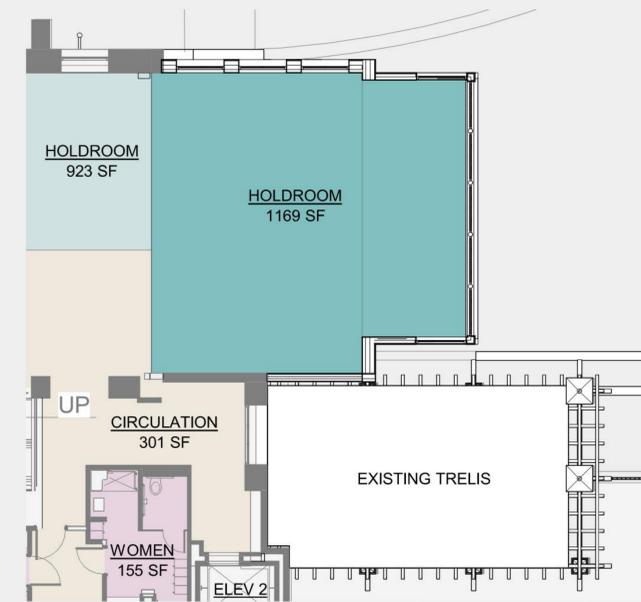

Second Floor Plan- North End

Hold Room




MAY 2023

TERMINAL IMPROVEMENT PROJECT



PROGRAM LEGEND

- SSCP/TSA
- Concession
- Restrooms
- Domestic Holdroom
- Other Holdroom Elements
- Mechanical/Electrical
- Circulation
- Security Queuing

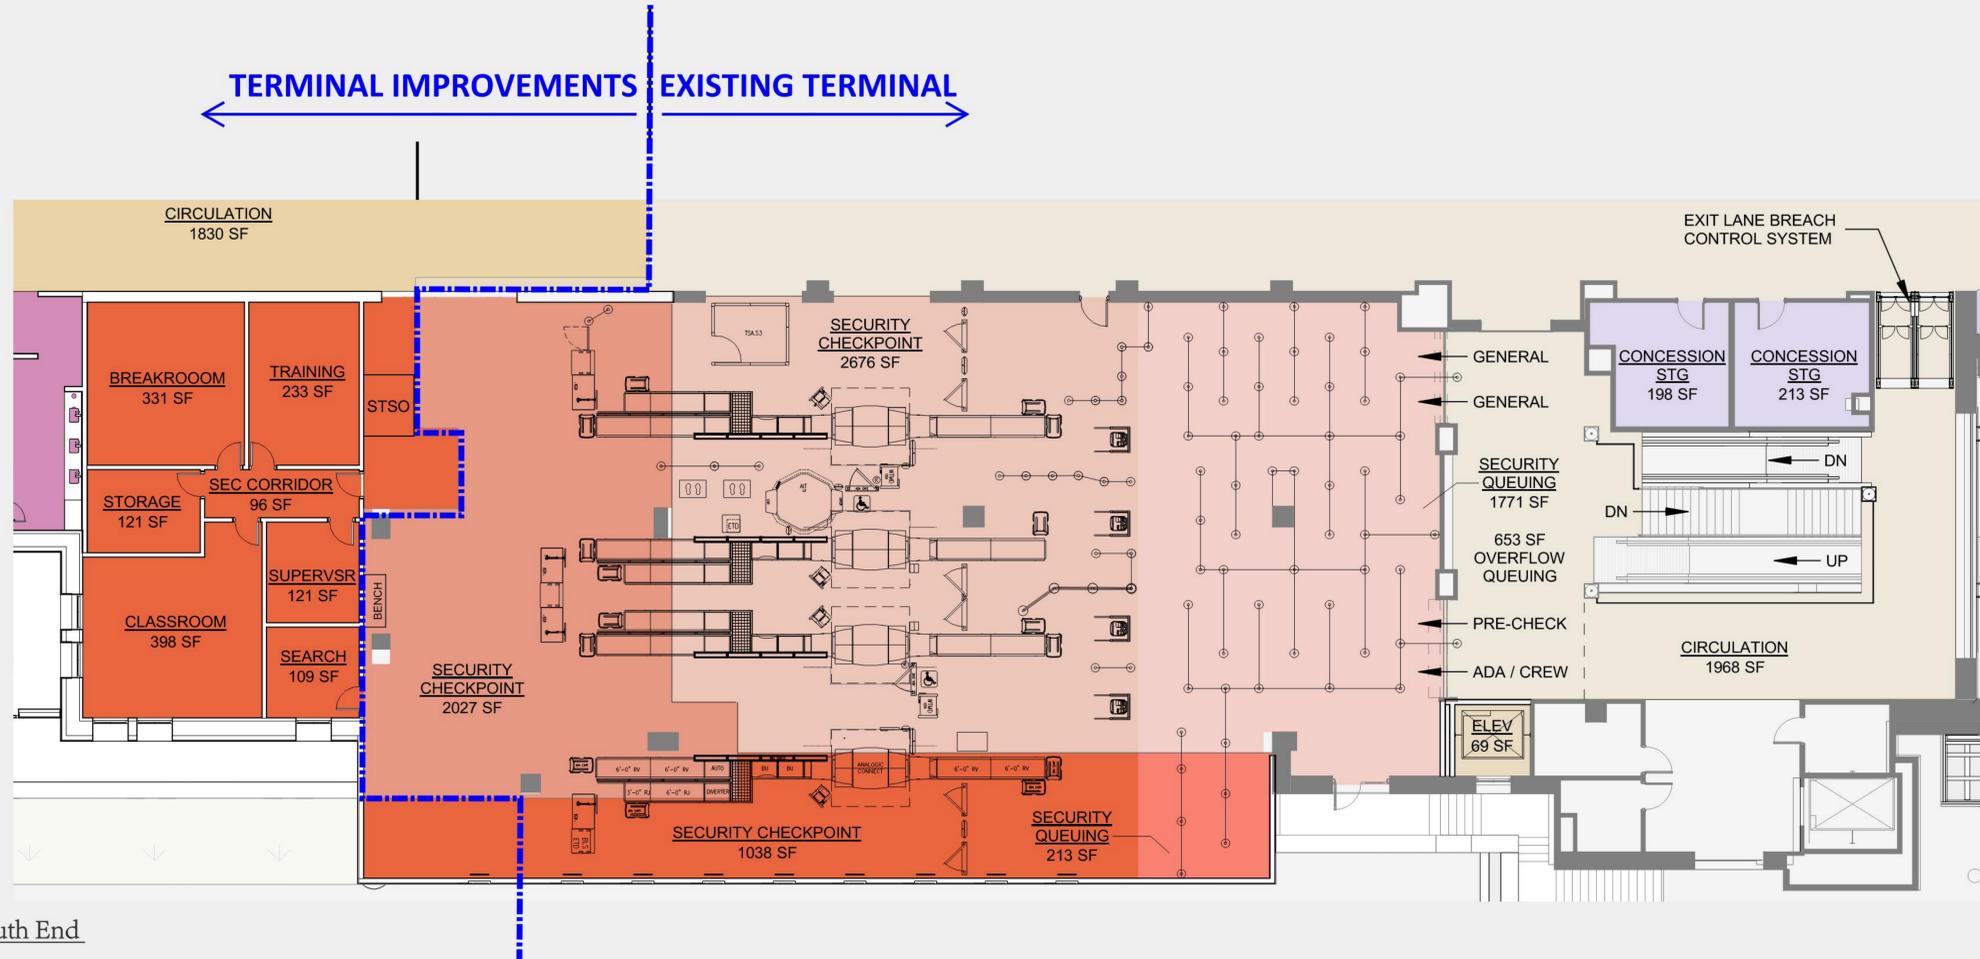

Second Floor Plan- South End

TSA Improvements




MAY 2023

TERMINAL IMPROVEMENT PROJECT



PROGRAM LEGEND

- SSCP/TSA
- Concession
- Restrooms
- Domestic Holdroom
- Other Holdroom Elements
- Mechanical/Electrical
- Circulation
- Security Queuing

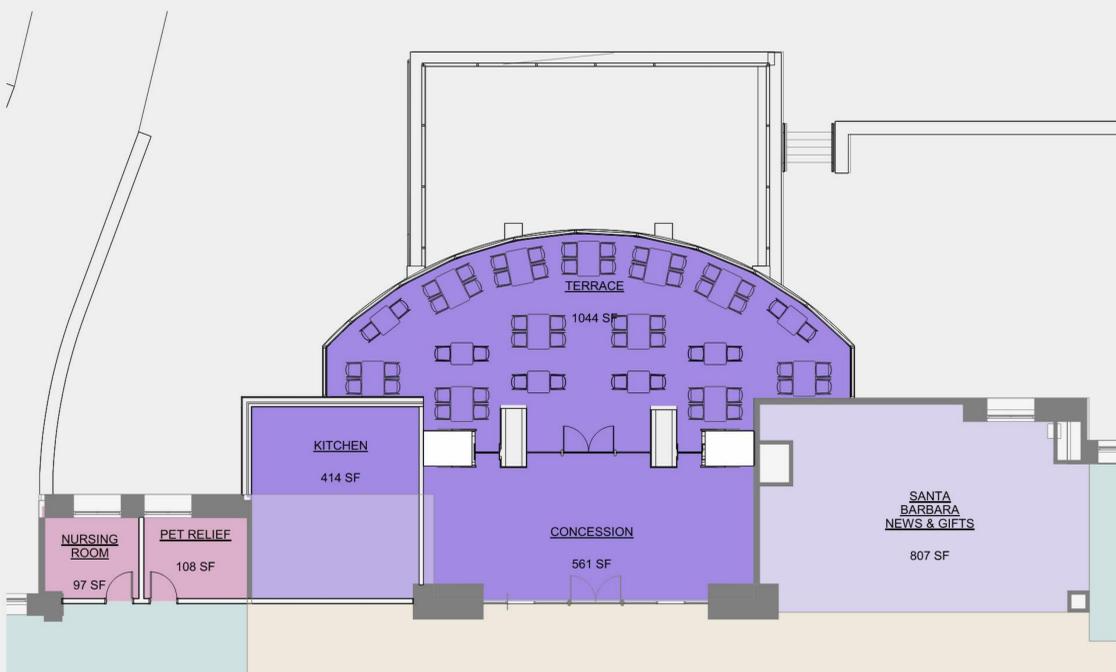


Air Side
Enlarged Plan-Second Floor Deck



First Floor Terrace & Second Floor Restaurant Deck

Air Side
West Elevation- Second Floor Deck/Concession

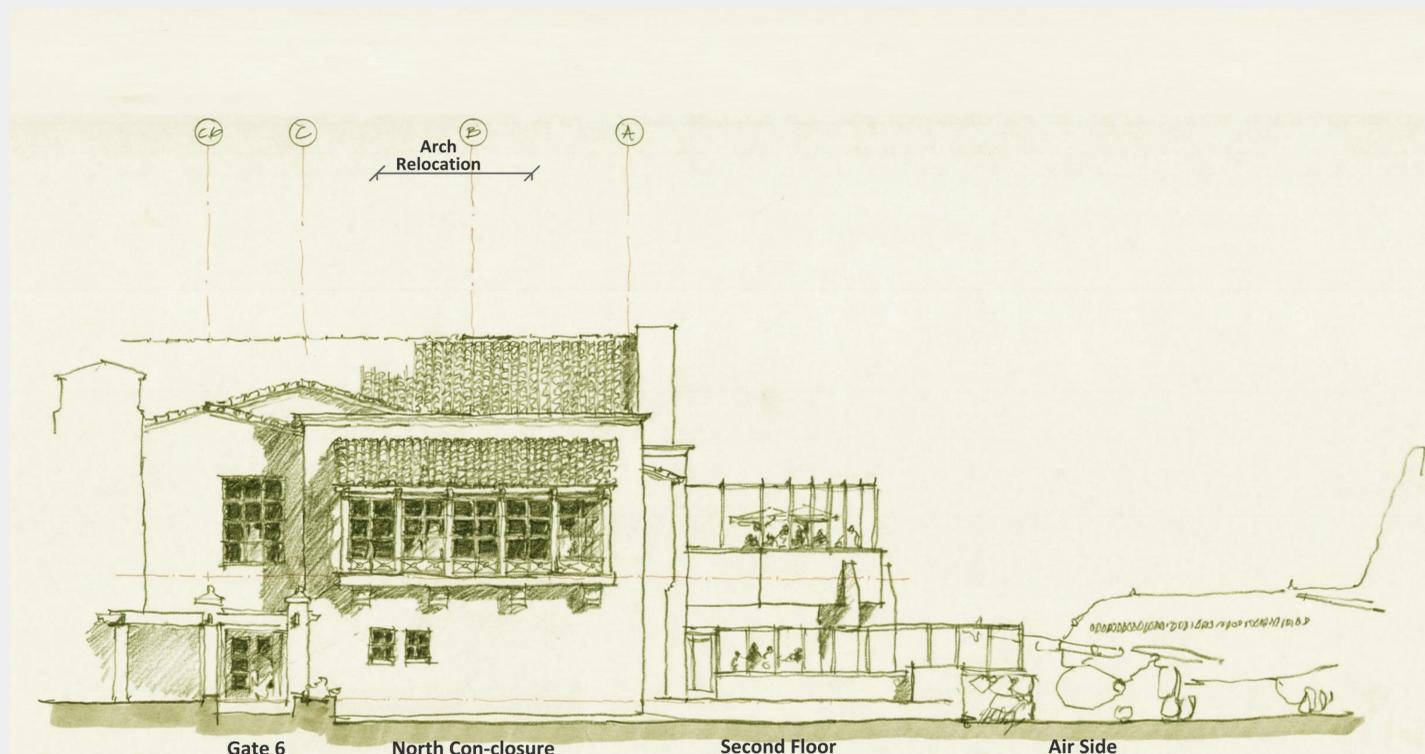

Gate 6 North Con-closure Second Floor Restaurant Deck Air Side

Air Side
North Elevation